



USMAA

- 0 USMAA LOGO
- 1 SUBCOMMITTEE FORMS (1990/1992)
- 2 FOUNDER MEMBERS' APPLICATION FORMS
- 3 ORDINARY MEMBERS' APPLICATION FORMS
- 4 BUILDING PLAN
- 5 1990/92 CORRESPONDENCE
- 6 VOTING / BALLOT PAPERS (1991/93)

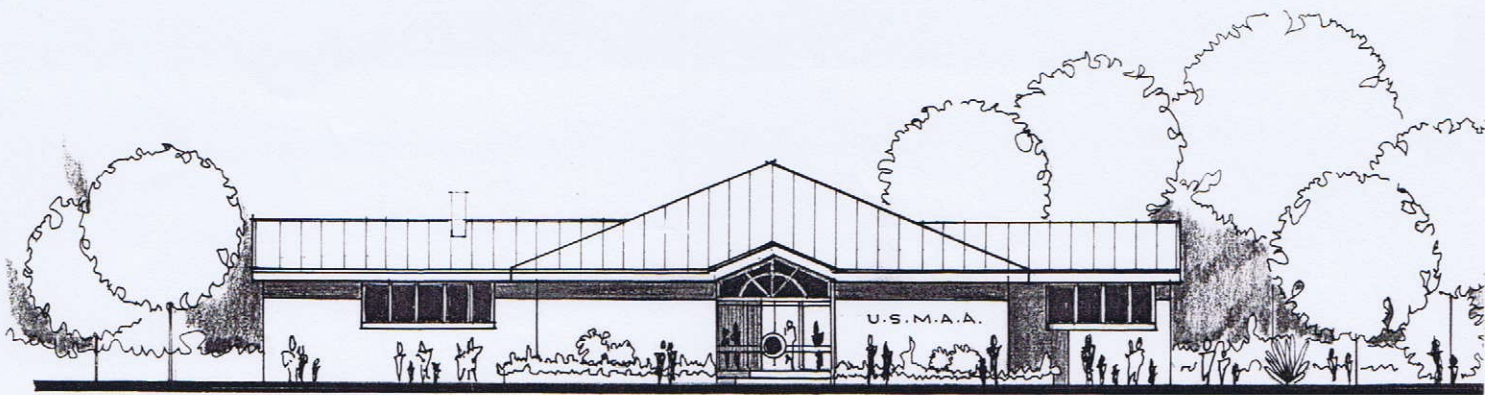


FRONT VIEW

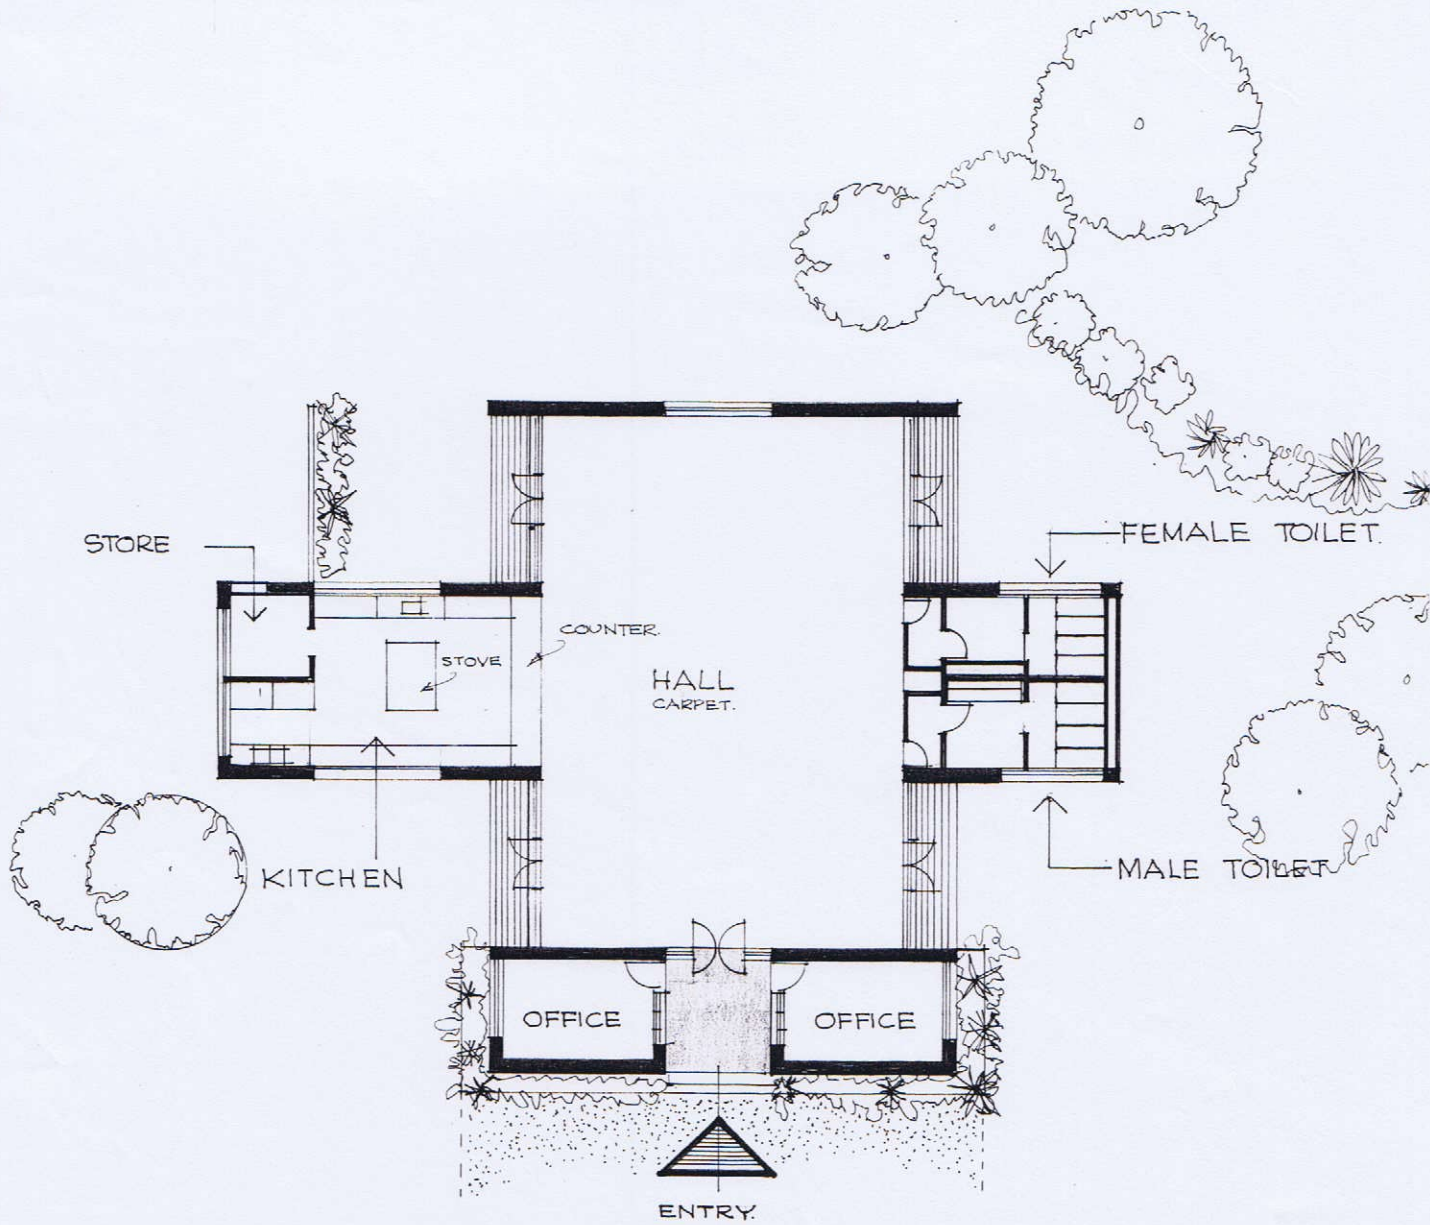


FLOOR PLAN

SKETCH
DRG. NO. 1.
Scale: 1 to 200.

UNITED SRI LANKAN MUSLIM
ASSOCIATION OF AUSTRALIA

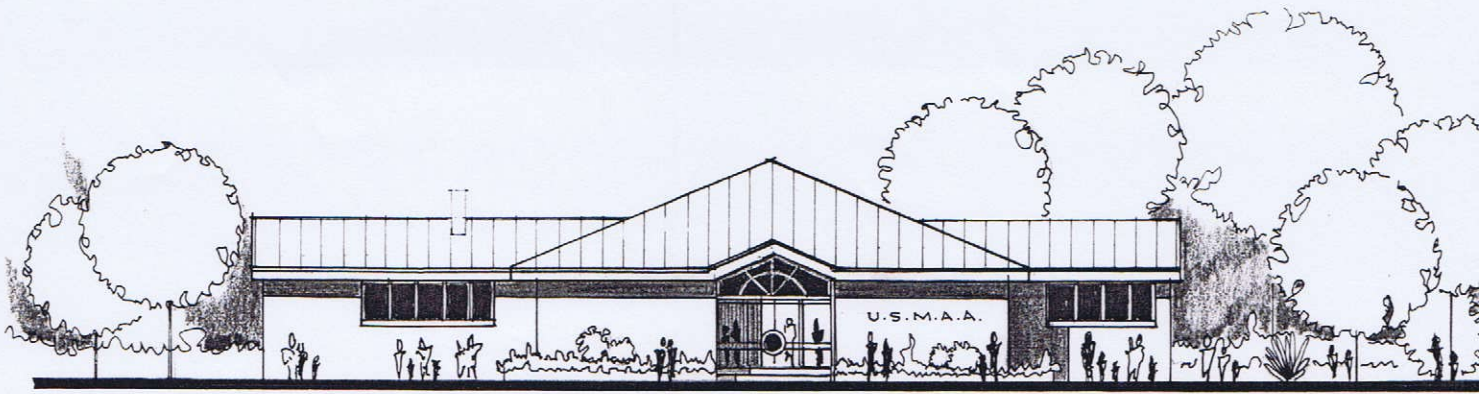


FRONT VIEW

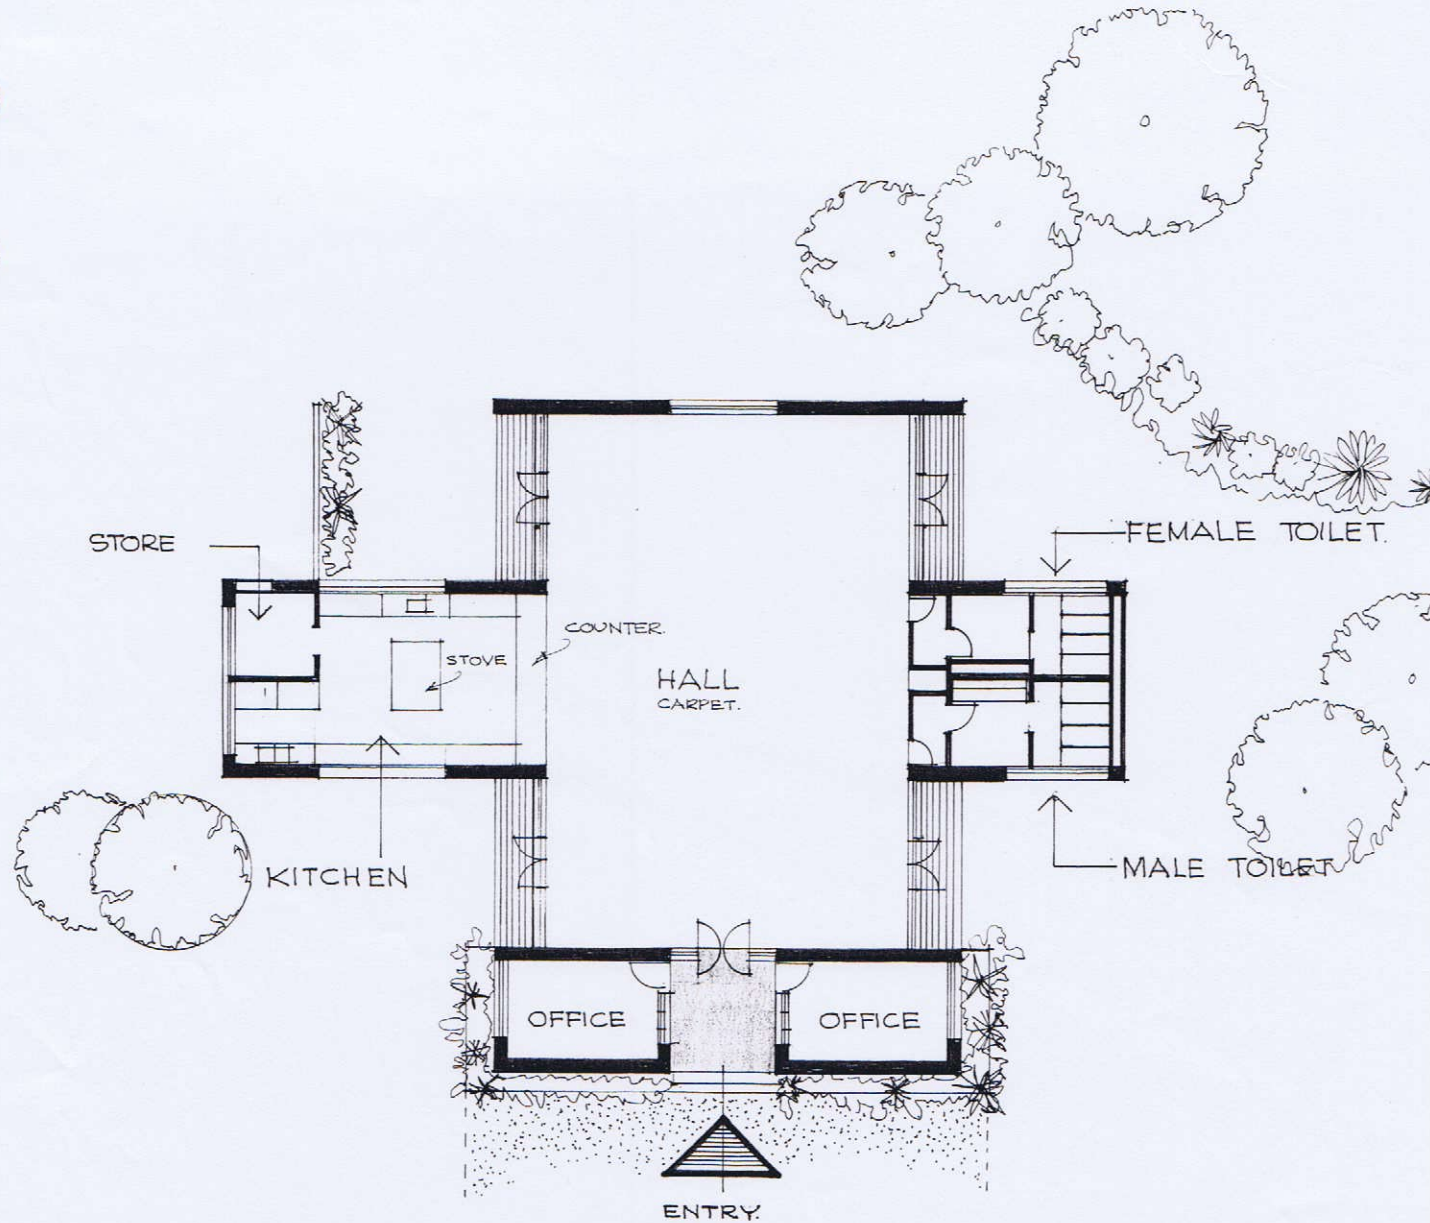


FLOOR PLAN

SKETCH
DRG. NO 1.
Scale. 1 to 200.

UNITED SRI LANKAN MUSLIM
ASSOCIATION OF AUSTRALIA

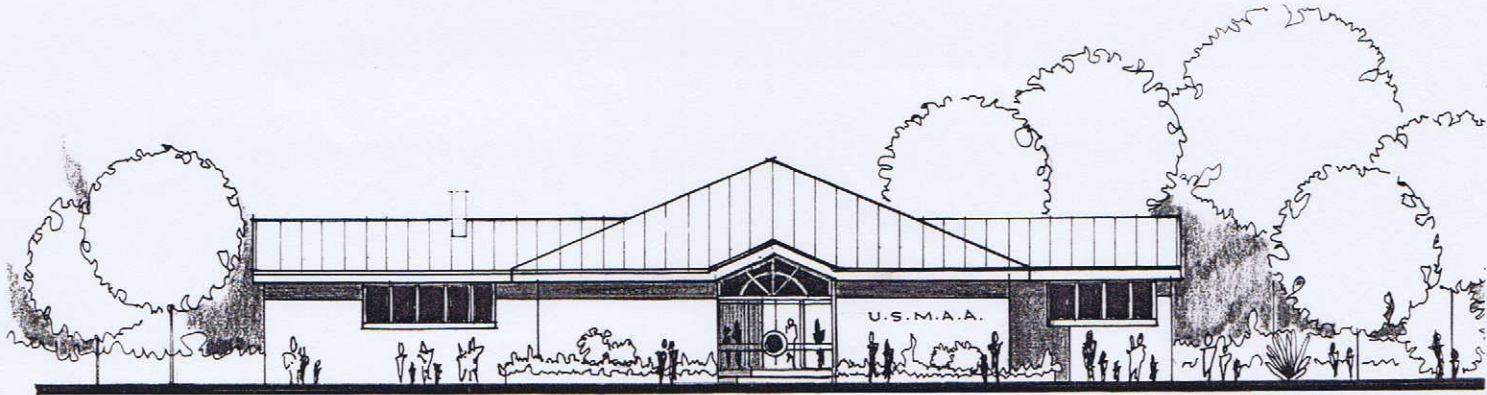

FRONT VIEW

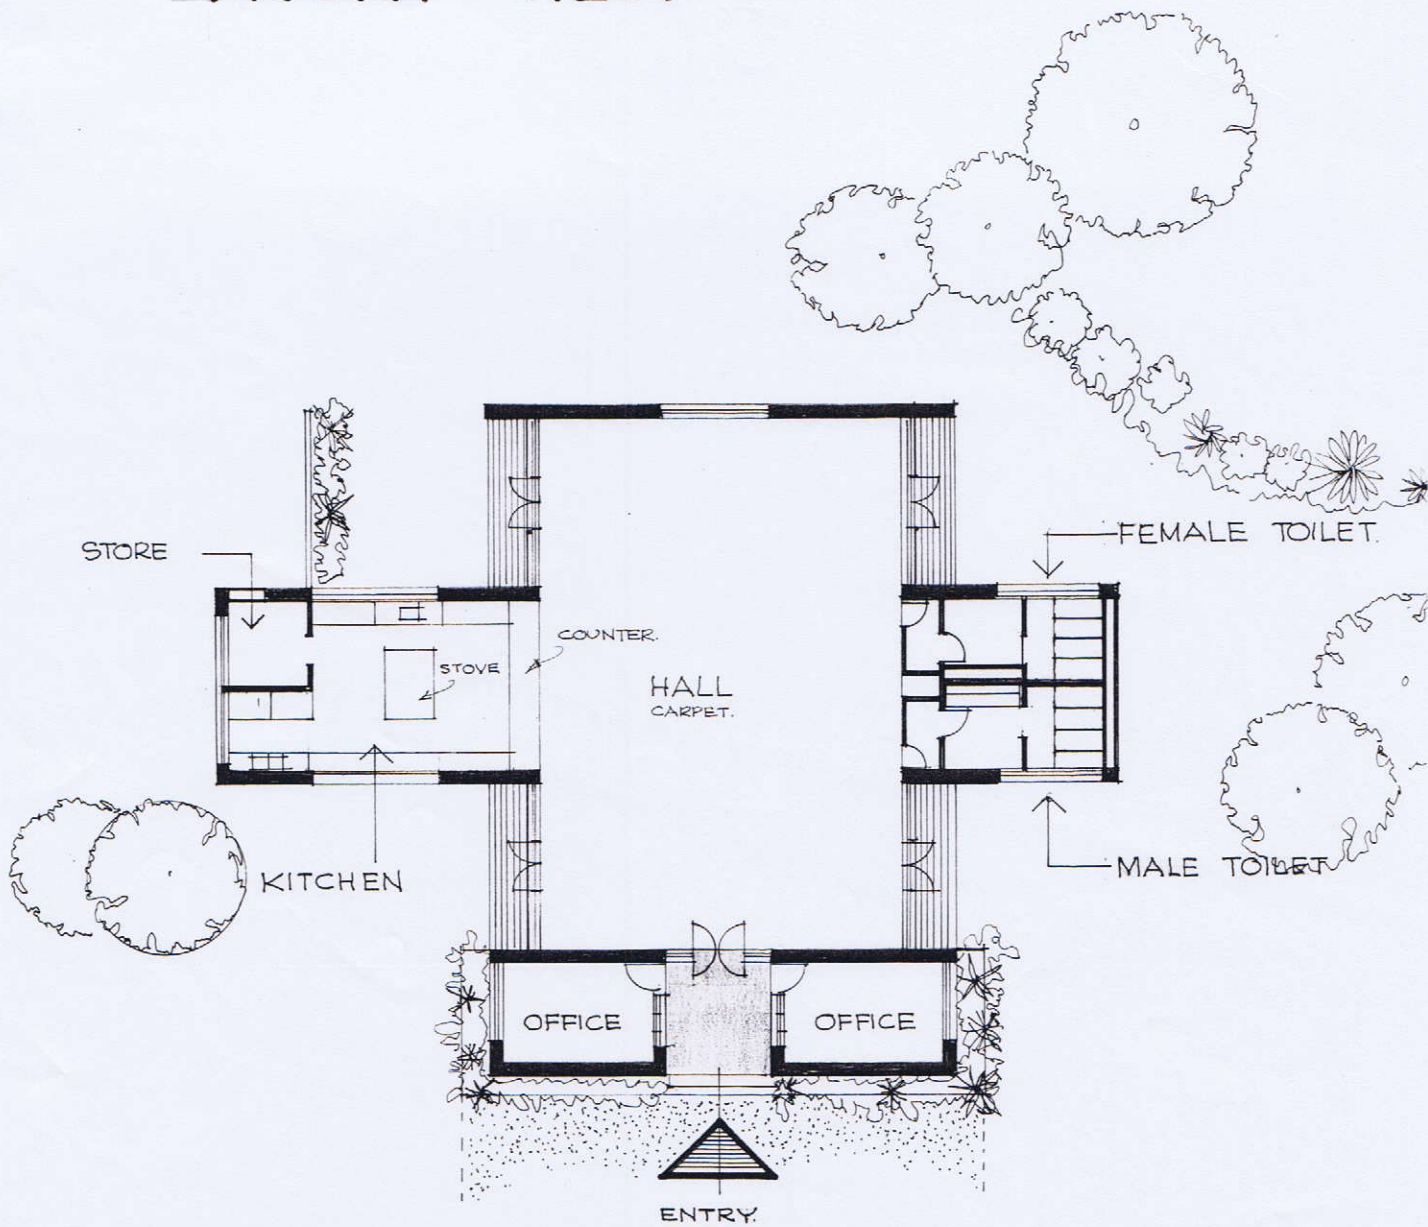

FLOOR PLAN

SKETCH
DRG. NO. 1.
Scale. 1 to 200.

UNITED SRI LANKAN MUSLIM
ASSOCIATION OF AUSTRALIA